


**SITE CONTEXT - 0.5 Km RADIUS**

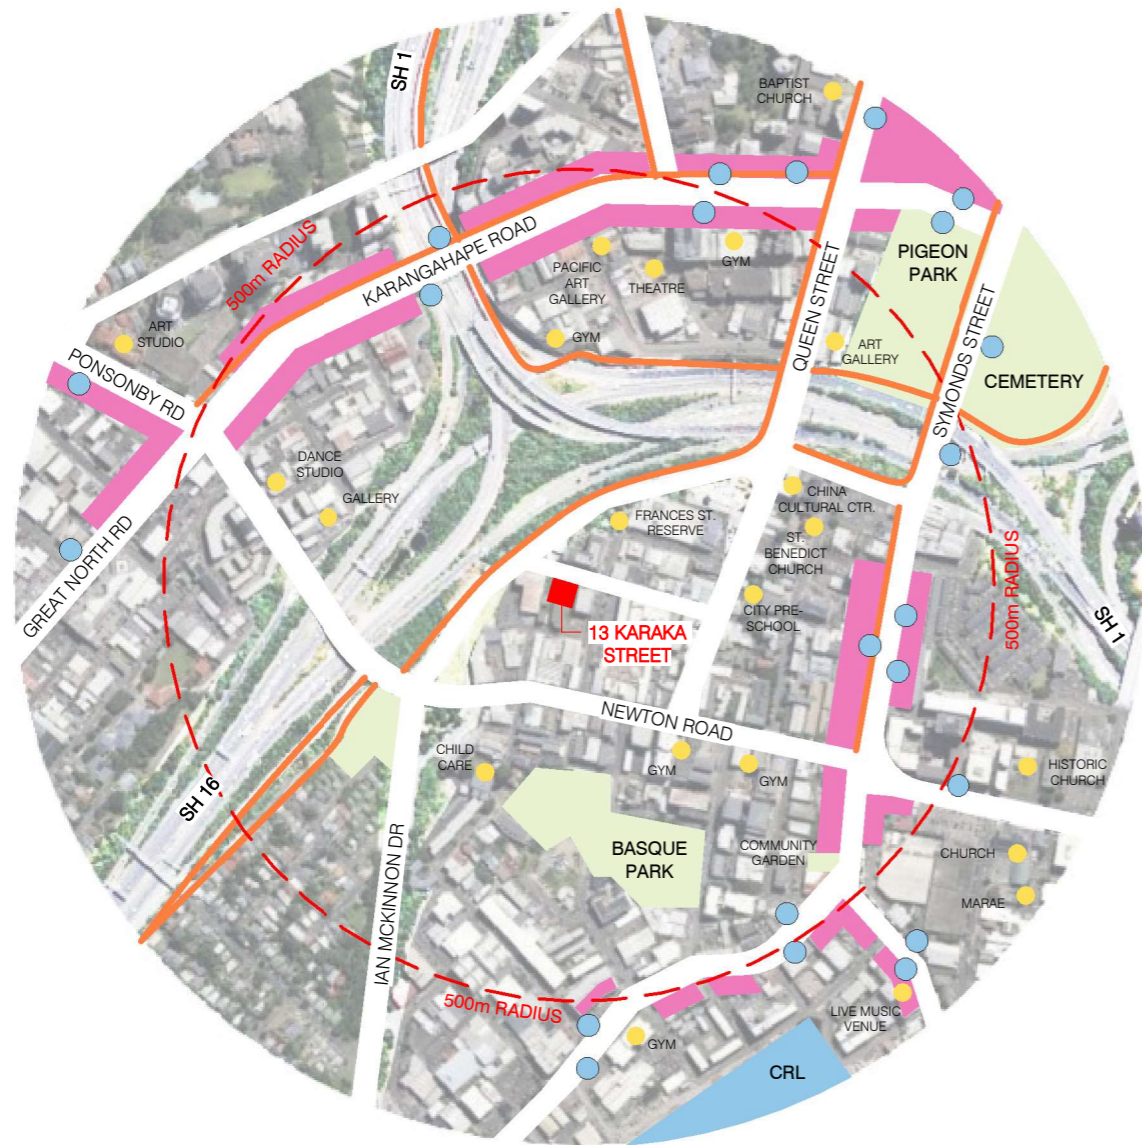

— BIKE LANE   
 ● BUS STOP   
 CRL CITY RAIL LOOP STATION   
  RETAIL SHOPS   
  PARK


**SITE CONTEXT - 5 Km RADIUS**



— BIKE LANE   
 — CITY RAIL LOOP   
 ● TRAIN STOP   
  CBD   
  PARK



MOTORWAY VIEW 1

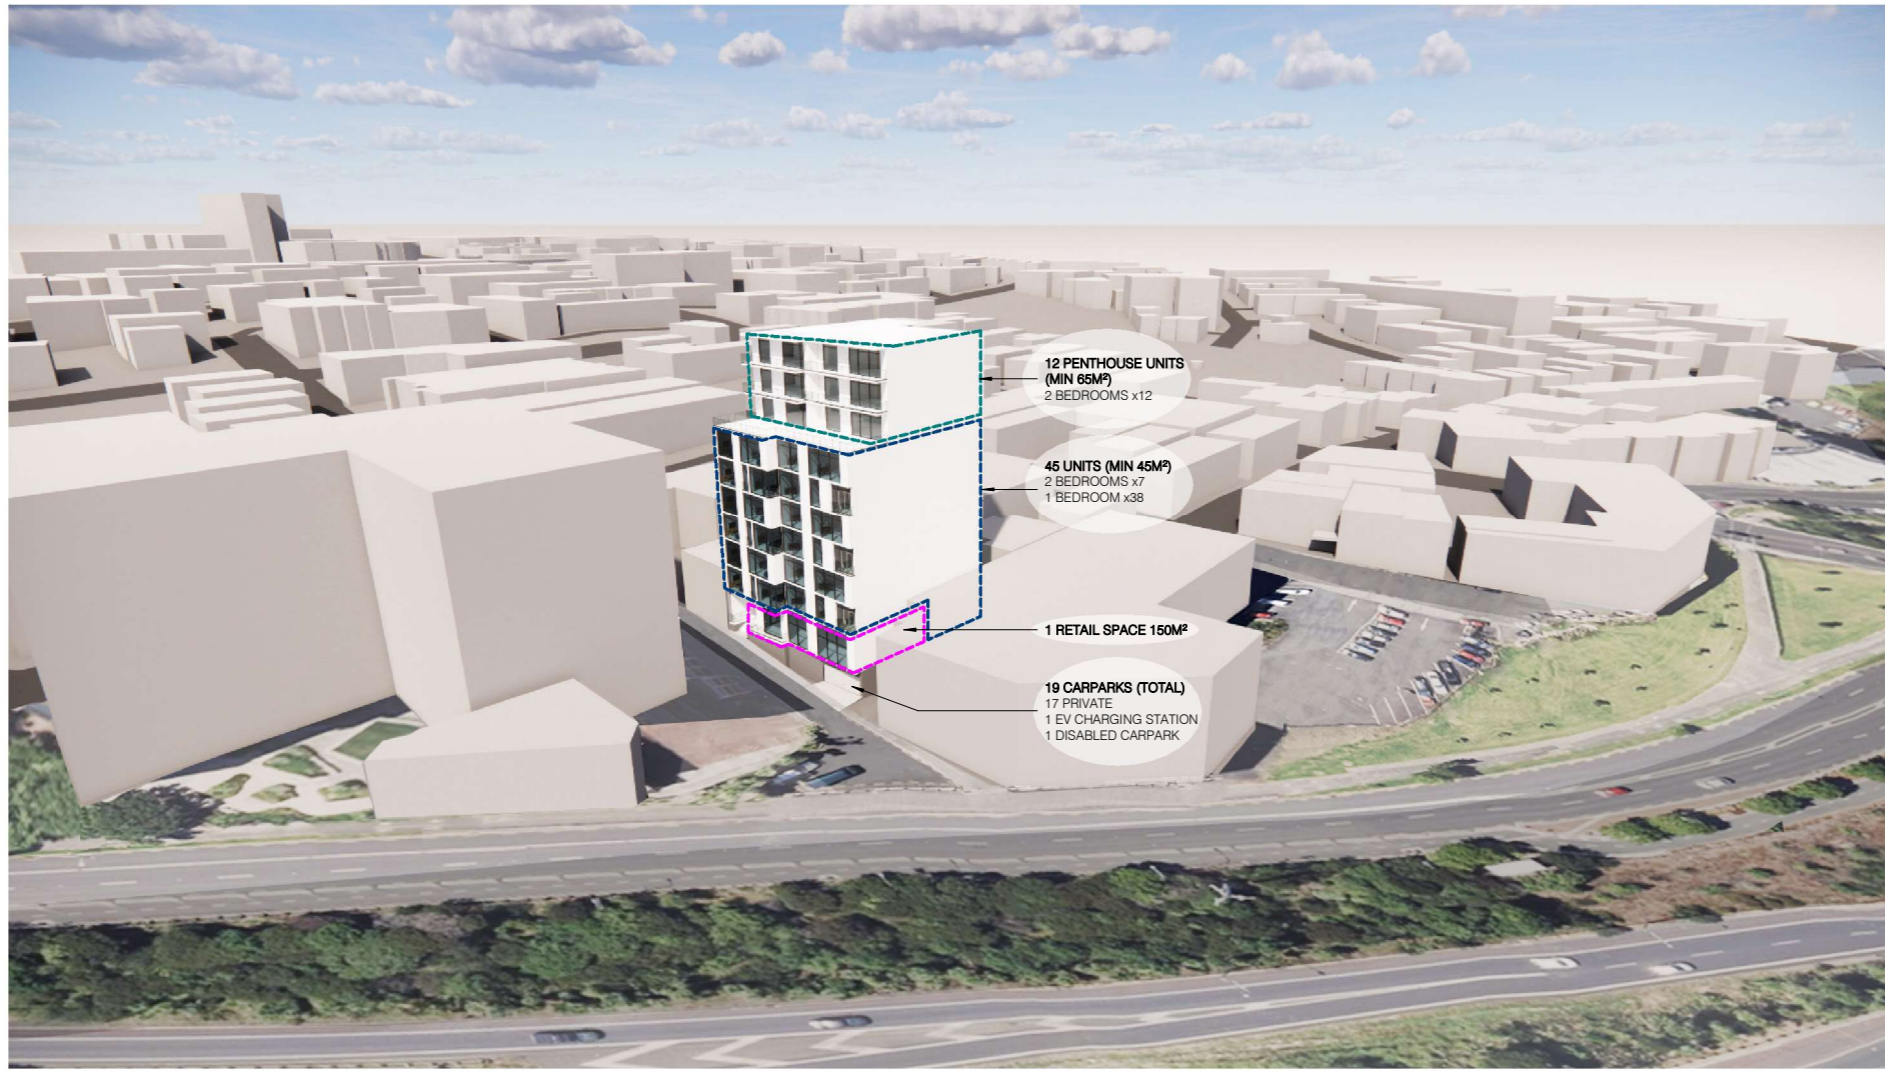

RANDOLPH STREET VIEW 1



**NOTES:**  
 COPYRIGHT OF THIS DRAWING IS VESTED IN TERRA ARCHITECTS LTD.  
 ALL DIMENSIONS ARE TO BE CHECKED ON SITE BEFORE FABRICATION OF ANY COMPONENTS.  
 DO NOT SCALE. FIGURED DIMENSIONS MUST BE TAKEN IN PREFERENCE TO SCALE.  
 ALL ARCHITECTURAL PLANS TO BE READ IN CONJUNCTION WITH ENGINEERS DETAILS. PLEASE NOTIFY THE ARCHITECT OF ANY ANOMALIES BETWEEN ARCHITECTS AND CONSULTANTS DRAWINGS.

**FOR INFORMATION**

DATE STAMP 15/08/2024 9:08:02 am

REV.	DESCRIPTION	DATE
------	-------------	------

**terra**  
architects

79 GRAFTON ROAD, GRAFTON, AUCKLAND 1010  
 WWW.TERRAGROUP.CO.NZ  
 E:TERRA@TERRAGROUP.CO.NZ  
 T: 09 357 3557

PROJECT STATUS:  
Project Status

CLIENT:  
SHAUN KEARNEY

PROJECT TITLE:  
SITE ANALYSIS

PROJECT ADDRESS:  
13 KARAKA STREET,  
EDEN TERRACE,  
AUCKLAND 1010

SHEET TITLE:  
3D CONTEXT VIEW

PROJECT ISSUE DATE  
Issue Date

SCALES:  
1 : 50 at A1


DESIGNER	DRAWN BY	CHECKER
DP	DP	DJ

PROJECT NO.	SHEET NO.	REV NO.
00000	SK102	

KARAKA STREET VIEW 1



KARAKA STREET VIEW 2

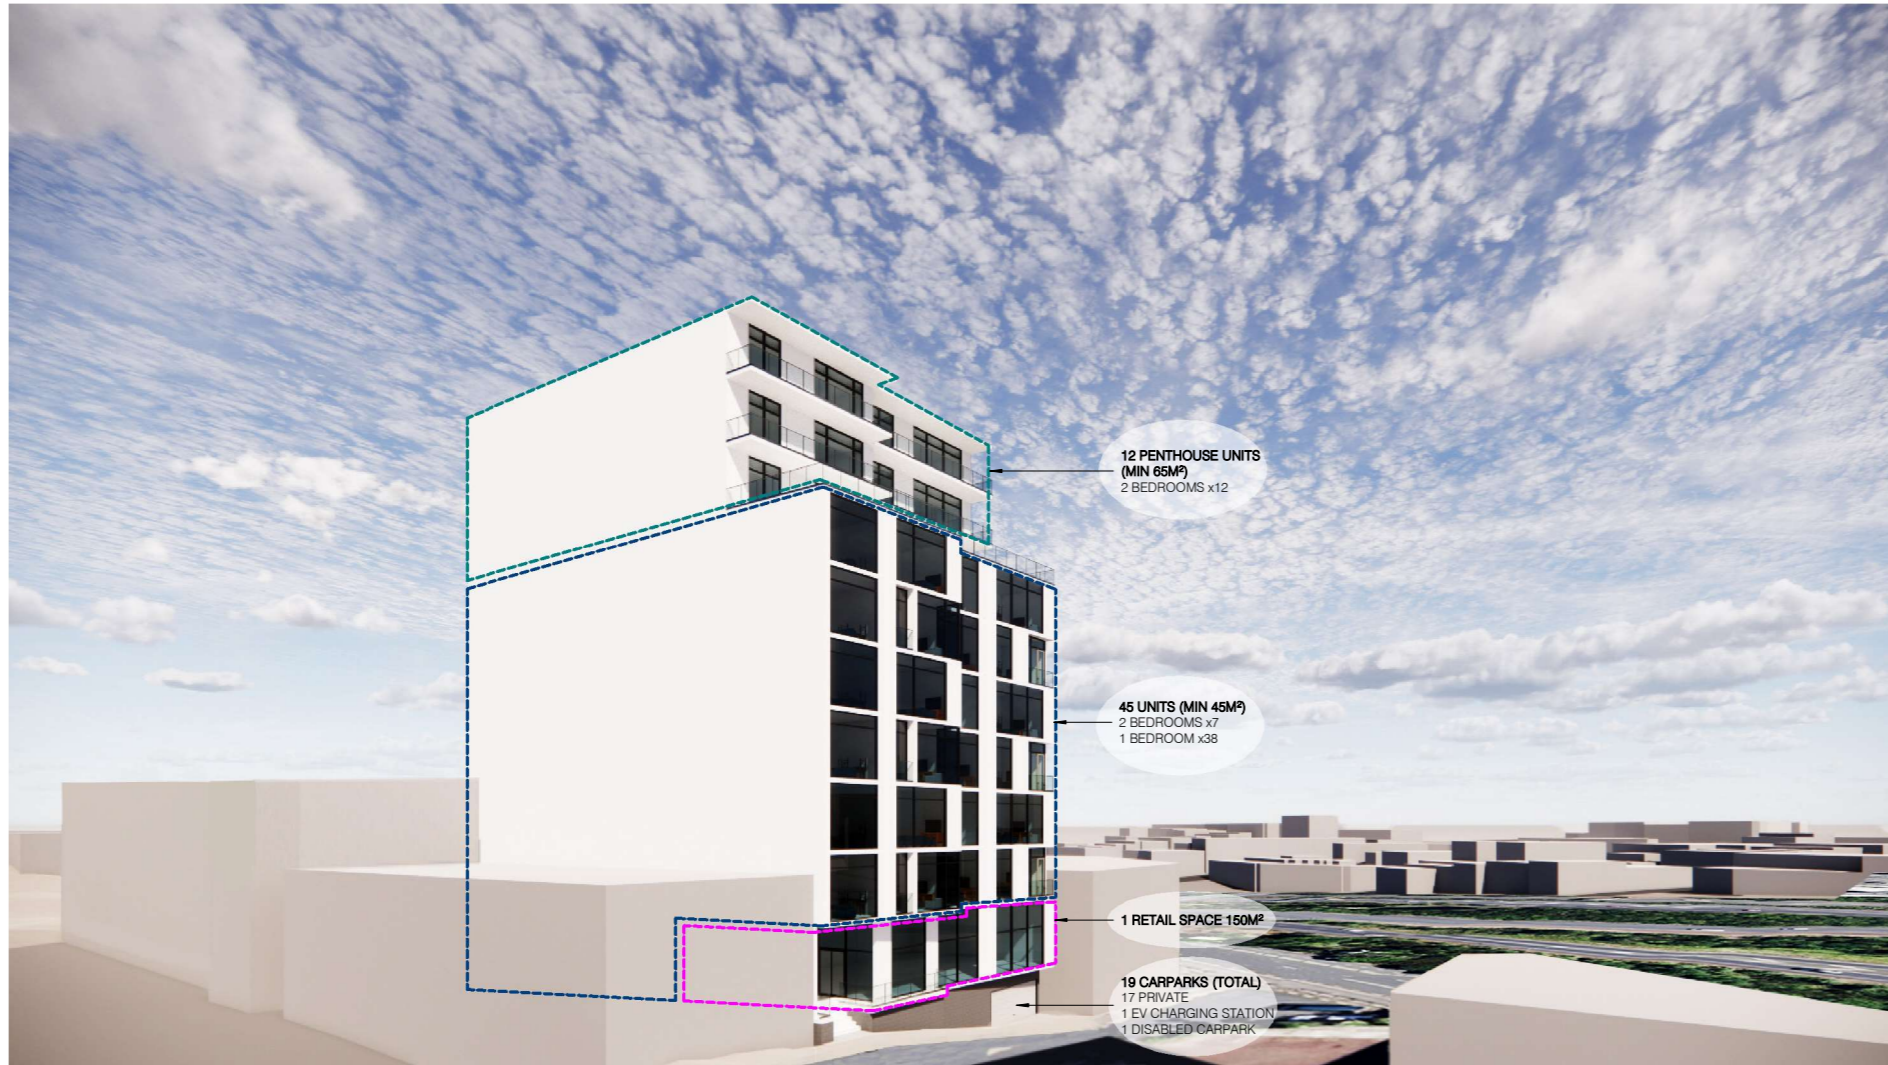

NOTES:  
COPYRIGHT OF THIS DRAWING IS VESTED IN TERRA ARCHITECTS LTD.

ALL DIMENSIONS ARE TO BE CHECKED ON SITE BEFORE FABRICATION OF ANY COMPONENTS.

DO NOT SCALE. FIGURED DIMENSIONS MUST BE TAKEN IN PREFERENCE TO SCALE.

ALL ARCHITECTURAL PLANS TO BE READ IN CONJUNCTION WITH ENGINEERS DETAILS. PLEASE NOTIFY THE ARCHITECT OF ANY ANOMALIES BETWEEN ARCHITECTS AND CONSULTANTS DRAWINGS.

**FOR INFORMATION**

DATE STAMP 15/08/2024 9:08:03 am

REV.	DESCRIPTION	DATE
------	-------------	------

**terra**  
architects

79 GRAFTON ROAD, GRAFTON, AUCKLAND 1010  
WWW.TERRAGROUP.CO.NZ  
E:TERRA@TERRAGROUP.CO.NZ  
T: 09 357 3557

PROJECT STATUS:  
Project Status

CLIENT:  
SHAUN KEARNEY

PROJECT TITLE:  
SITE ANALYSIS

PROJECT ADDRESS:  
13 KARAKA STREET,  
EDEN TERRACE,  
AUCKLAND 1010

SHEET TITLE:  
3D CONTEXT VIEWS


PROJECT ISSUE DATE  
Issue Date

SCALES:  
1 : 50 at A1

DESIGNER	DRAWN BY	CHECKER
DP	DP	DJ

PROJECT NO.	SHEET NO.	REV NO.
00000	SK103	



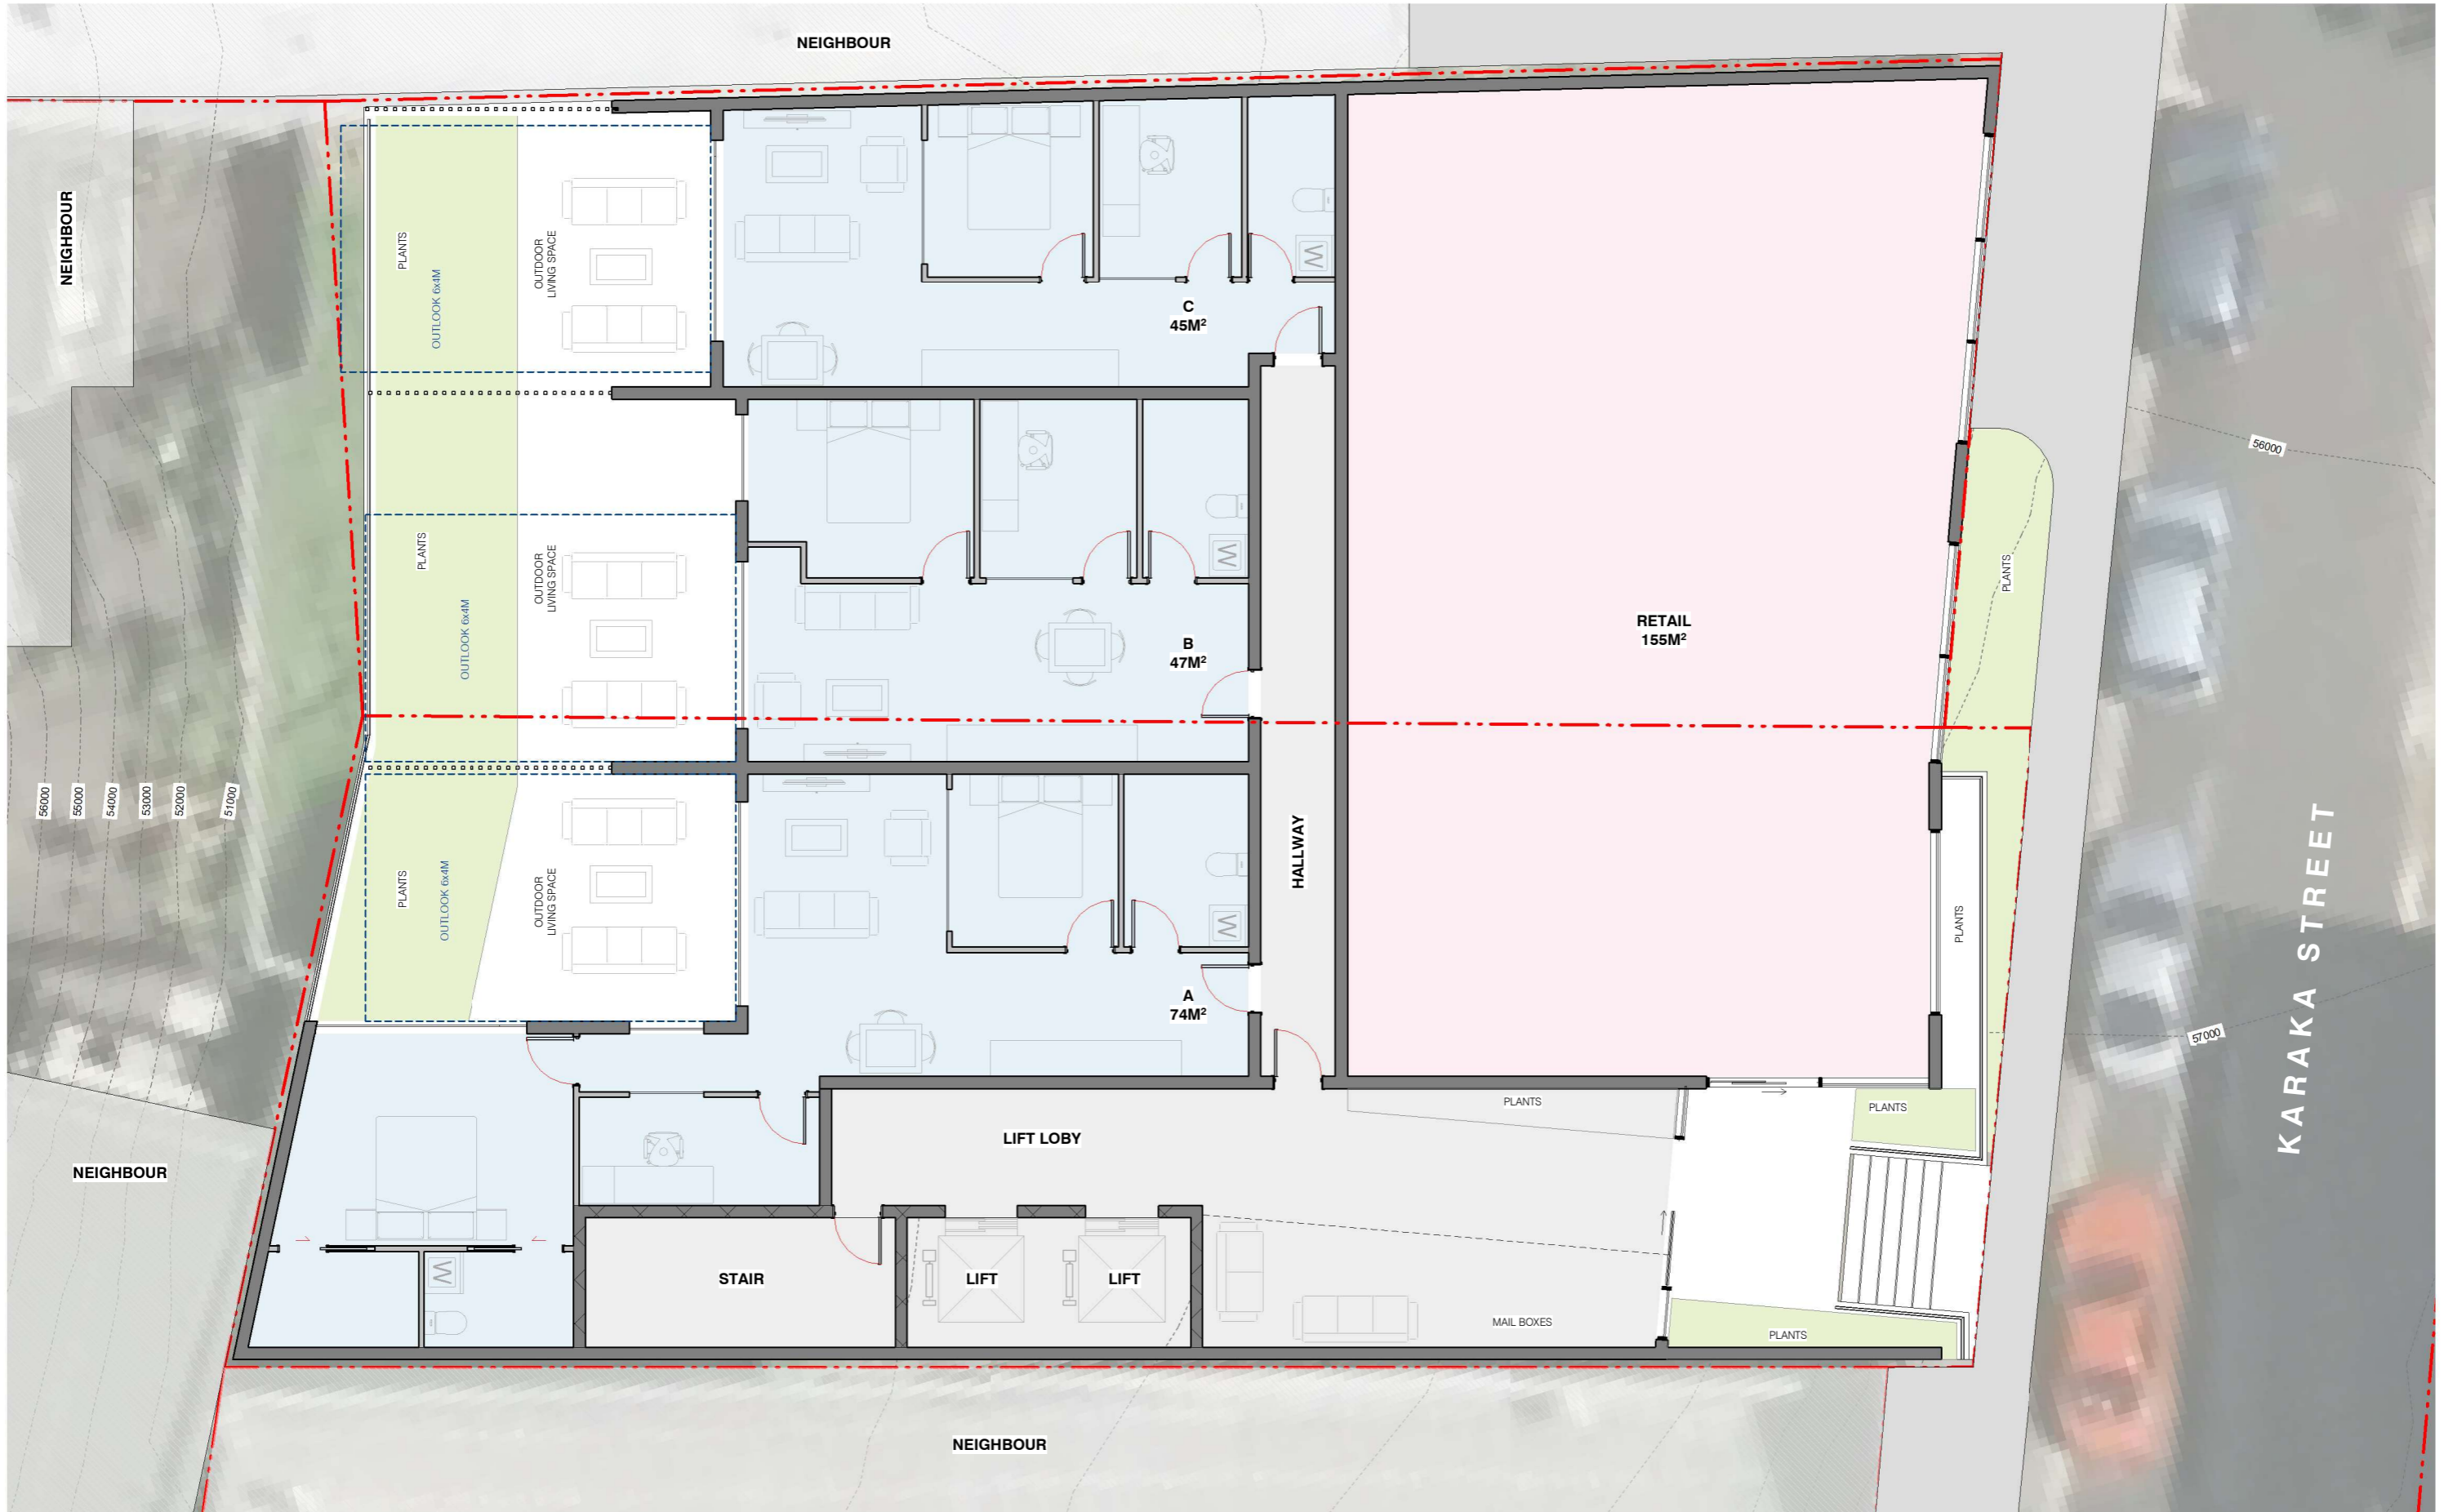



1 LEVEL L1  
1: 50 @A1



REV.	DESCRIPTION	DATE

CLIENT:  
**SHAUN KEARNEY**

PROJECT TITLE:  
**SITE ANALYSIS**

PROJECT ADDRESS:  
**13 KARAKA STREET, EDEN  
TERRACE, AUCKLAND 1010**

DESIGNER	DRAWN BY	CHECKER
DP	DP	DJ


SHEET TITLE:  
**LEVEL L1**

PROJECT NO.  
**00000**

SHEET NO.  
**SK113**


SCALE:  
1: 50 @A1

REV NO.

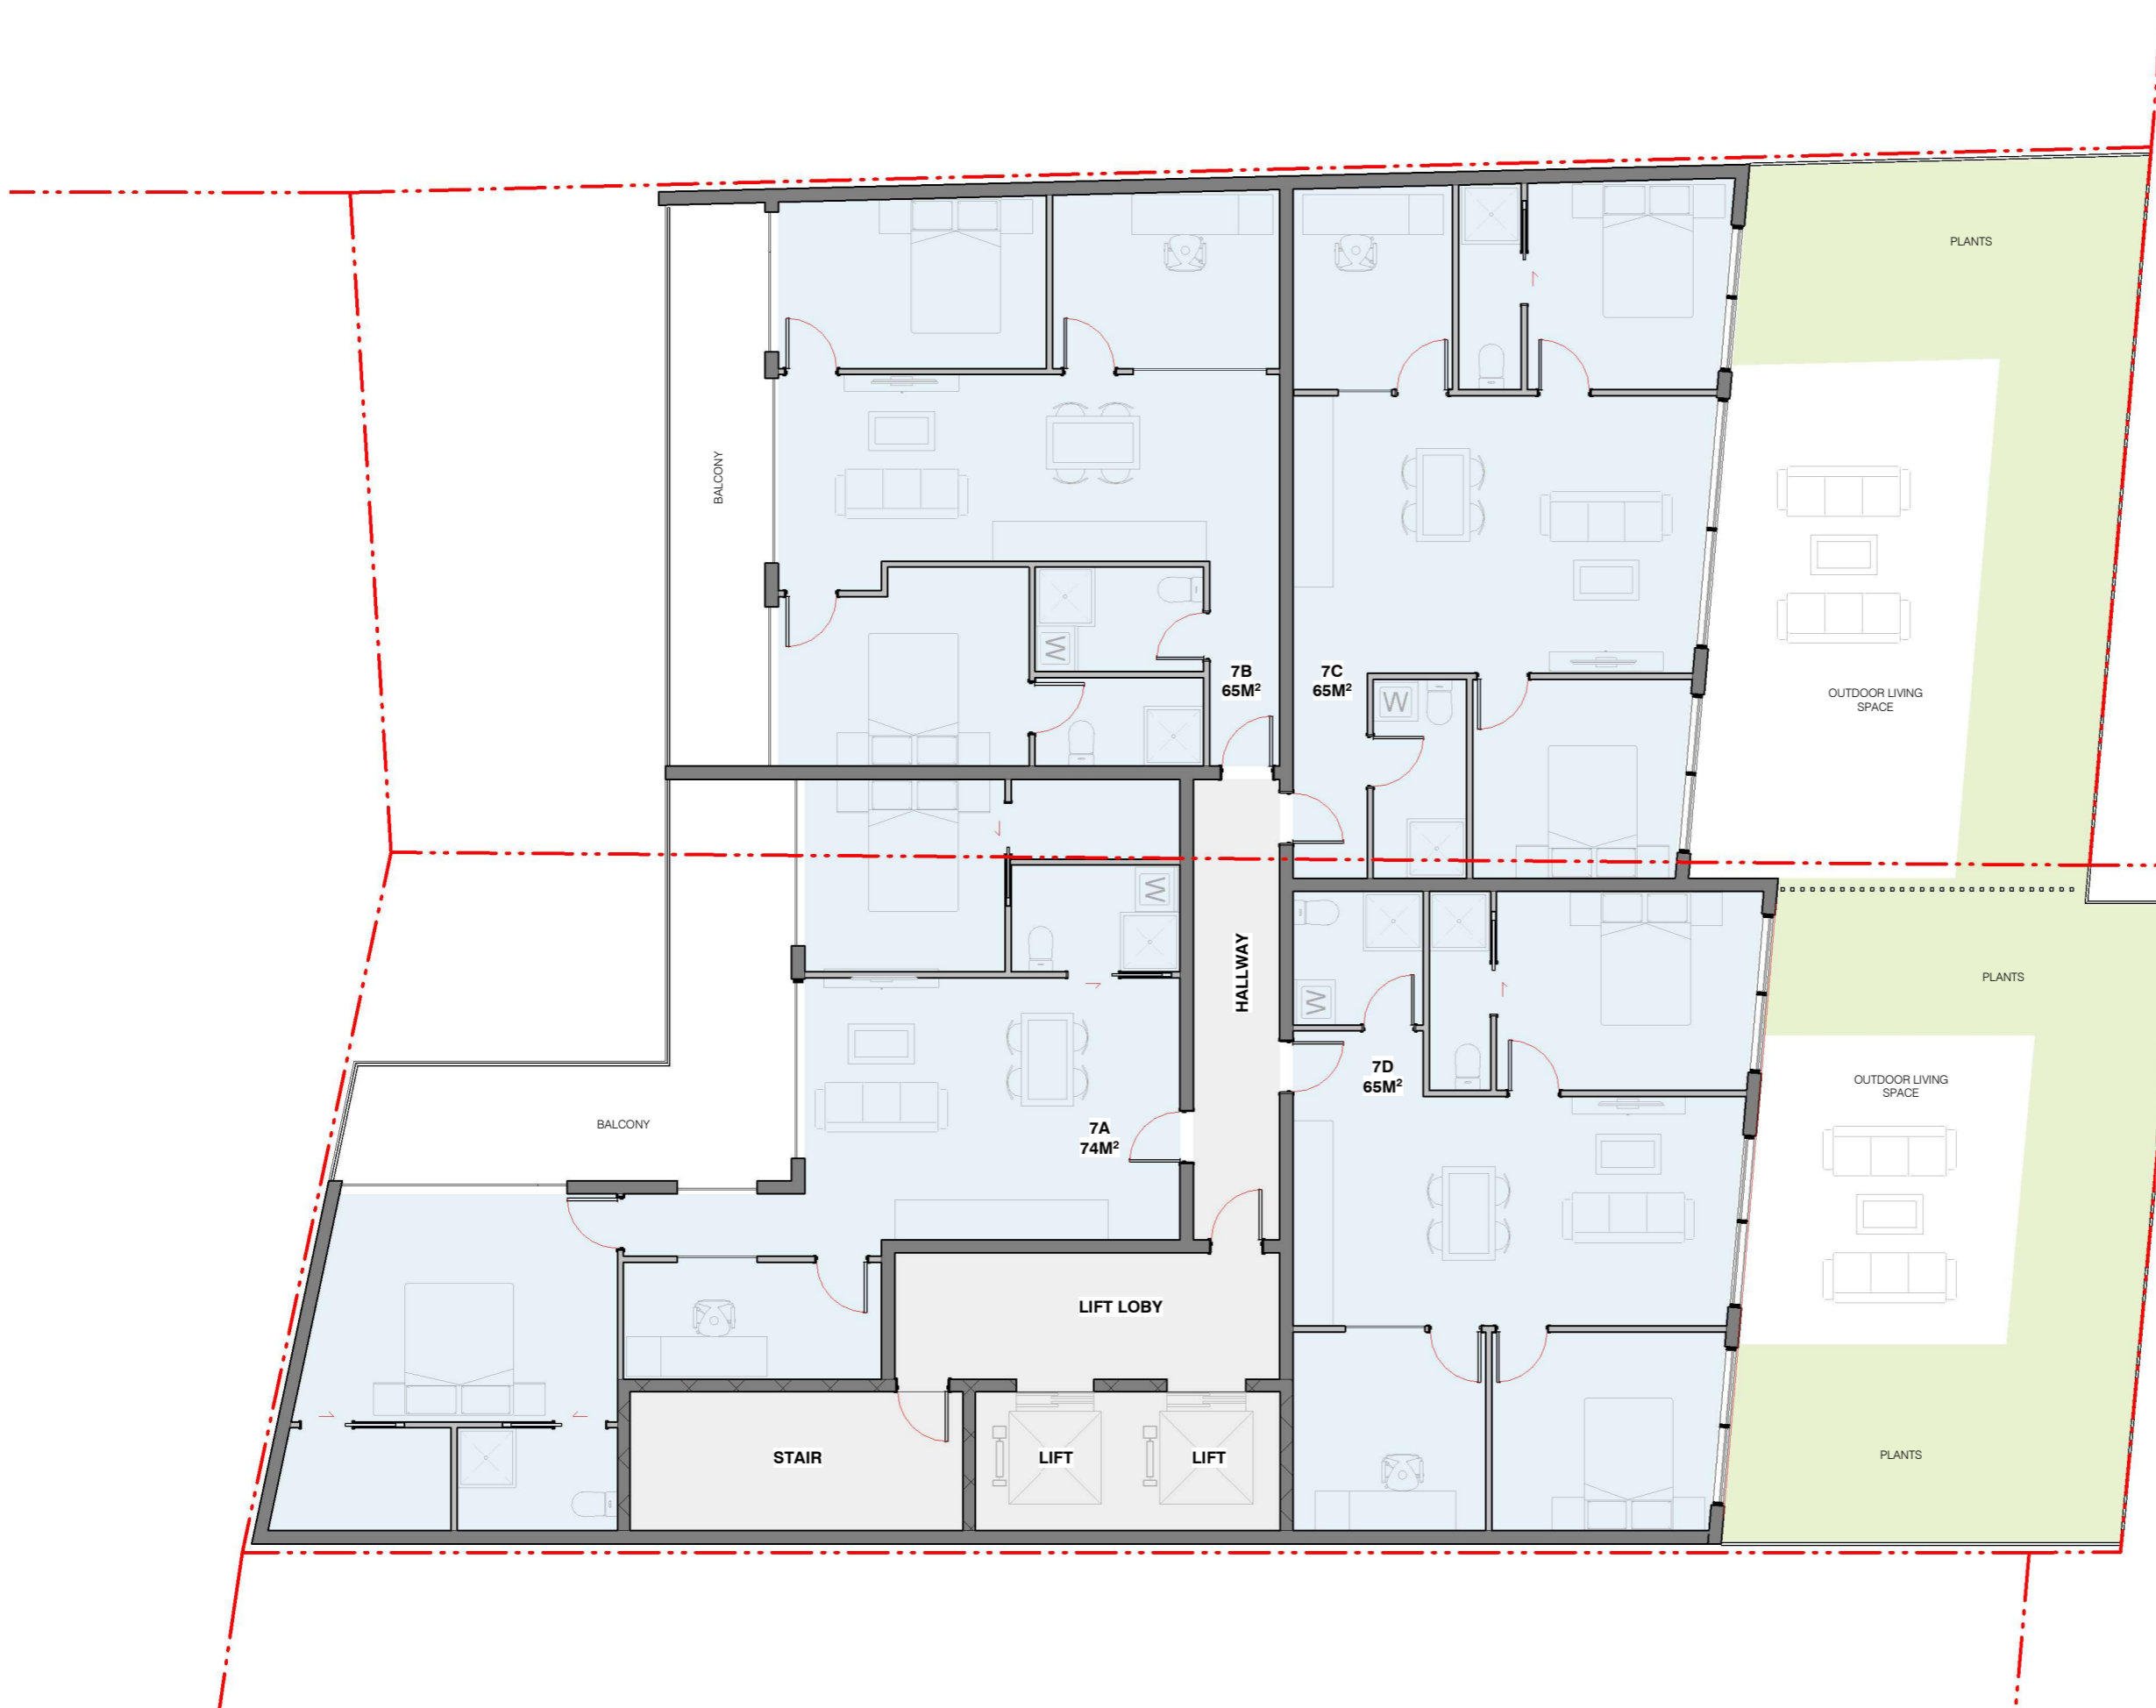





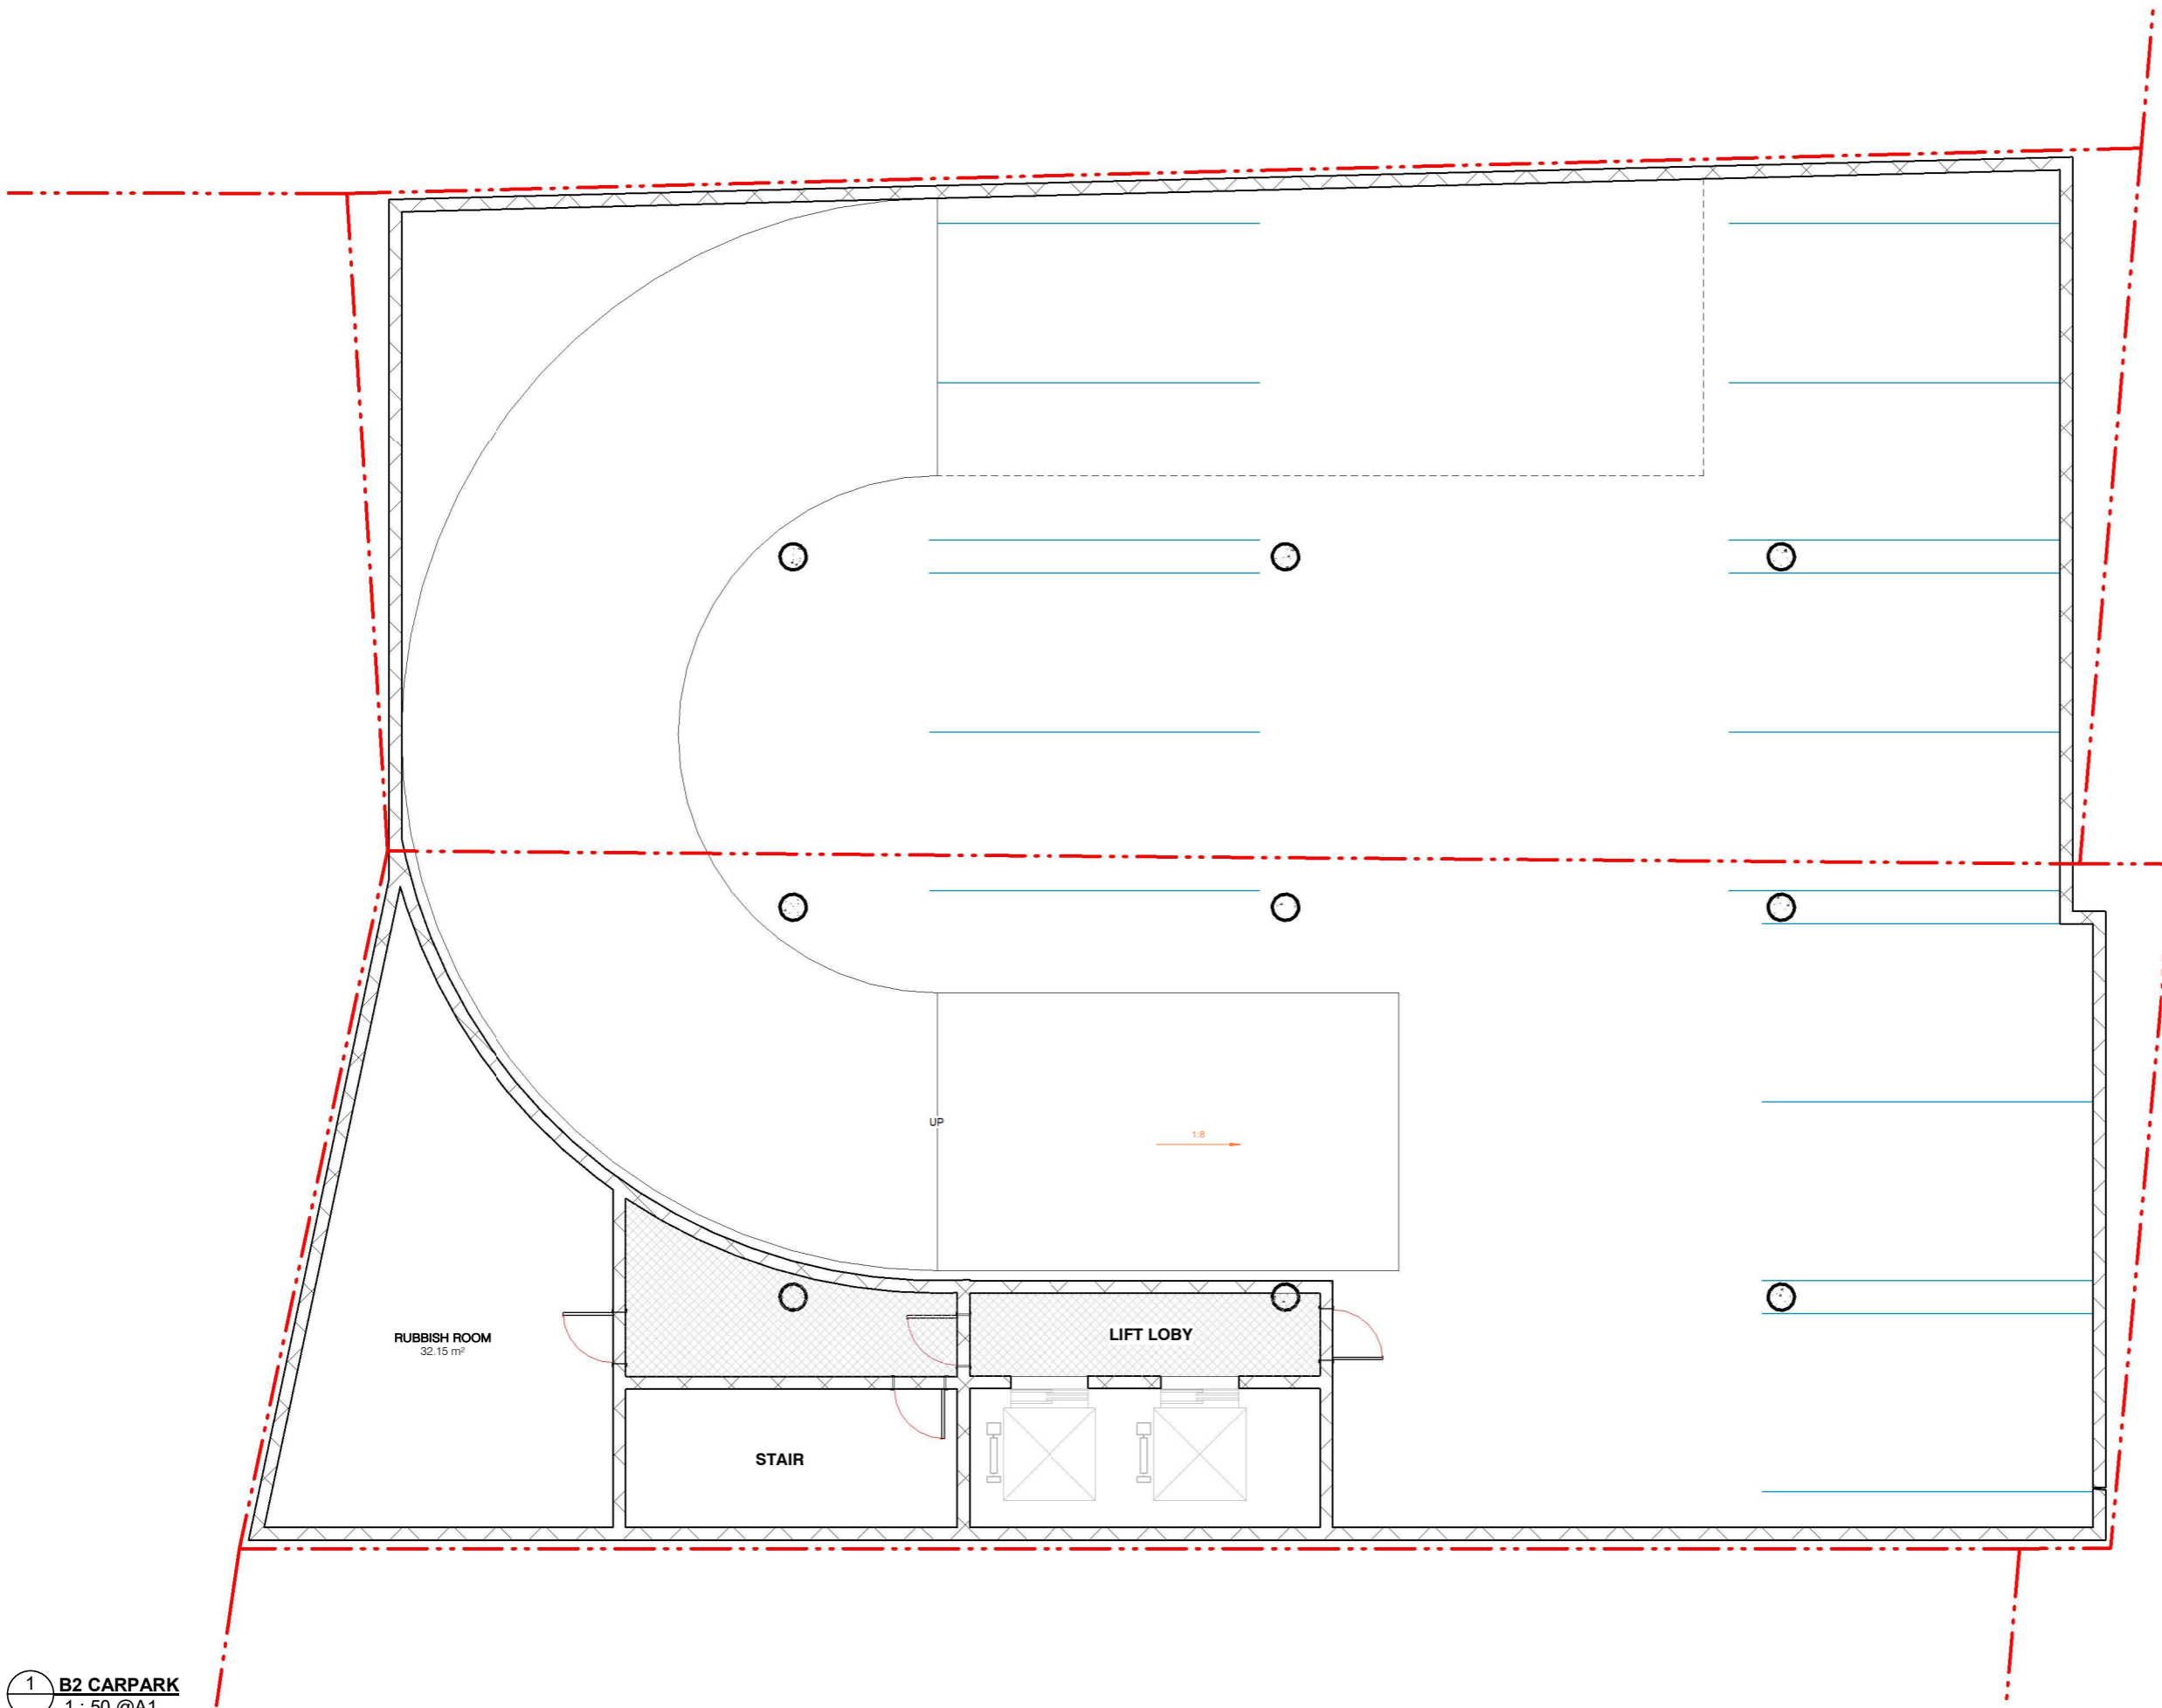

1 B2 CARPARK  
1:50 @A1

